

Installation manual

ARKANSAS 1

Width 420 x Depth 520 cm

•

Log thickness 70 mm



The producer shall have the right to make technical changes to the product • Technische Änderungen vorbehalten • Le producteur réserve le droit d'effectuer des modifications techniques au produit • Il produttore mantiene il diritto di apportare modifiche tecniche al prodotto • Reservado el derecho a modificaciones técnicas • Produsent forbeholder seg retten til å endre tekniske egenskaper ved produktet • Alle rechten en technische wijzigingen voorbehouden • Výrobce si vyhrazuje právo na technické změny výrobku • Valmistaja pidättää oikeuden tehdä tuotteeseen teknisiä muutoksia • Tillverkaren har rätt att utföra tekniska förändringar för produkten

1 General information



Dear client,

We are glad that you have decided in favour of our garden house!

Please read the assembly manual carefully before proceeding with the house installation! You will thus avoid problems and will not waste time.

Recommendations:

- Keep the house package until its complete assembly in a dry place, but not in direct contact with the ground, protected from weather conditions (moisture, the sun, etc.). Do not keep the house package in a heated room!
- When selecting the garden house location, make sure that the house will not be subjected to extreme weather conditions (areas of strong snowfall or winds); otherwise you should attach the house (for instance, with anchors) to the subsoil.



Warranty

Your house is made from high quality fir and delivered in the natural (unprocessed) form. If, despite our thorough inspection, you should have complaints, please submit the filled out control sheet and purchase invoice to the product seller.

ATTENTION: Please be sure to keep the documentation accompanying the house package! The control sheet includes the control number of the house. We can only review complaints if you submit the control number of the house to the seller!

The warranty does not cover:

- Peculiarities of wood as a natural material
- Wooden details already painted (processed with a wood preservative)
- Wooden details containing whole branches that do not endanger the stability of the house
- Colour tone variations caused by wood structure differences that do not influence wood lifetime
- Wooden details containing (caused by drying) small cracks/gaps that do not pass through and do not influence the structure of the house
- Twisted wooden details if they can nevertheless be installed
- Roof and floor boards that may have on their concealed surfaces some non-planed areas, colour differences and waning
- Complaints resulting from an incompetent manner of the installation of the house or the house subsiding due to an incompetently made foundation
- Complaints caused by introducing self-initiative changes to the house, such as the deformation of wooden details and doors/windows due to an incompetent manner of wood processing; the attachment of storm braces too rigidly, doorframes being screwed onto wall logs, etc.

The complaints covered by the warranty are satisfied to the extent of replacing the deficient/faulty material. All other demands will be excluded!



Garden house painting and maintenance

Wood is a natural material, growing and adapting depending on weather conditions. Large and small cracks, colour tone differences and changes, as well as a changing structure of wood are not errors, but a result of wood growing and a peculiarity of wood as a natural material.

Unprocessed wood (except for foundation joists) becomes greyish after having been left untouched for a while, and can be turn blue and become mouldy. To protect the wooden details of your garden house, you must immediately process them with a wood preservative.

We recommend that you cover the floor boards in advance with a colourless wood impregnation agent, especially the bottom sides of the boards, to which you will no longer have access when the house is assembled. Only this will prevent moisture penetration.

We definitely recommend that you also process the doors and windows with a wood impregnation agent, and do that namely both inside and outside! Otherwise the doors and windows can become twisted.

After the house assembly is completed, we recommend for the conclusive finishing a weather protection paint that will protect wood from moisture and UV radiation.

When painting, use high quality tools and paints, follow the paint application manual and manufacturer's safety and usage instructions. Never paint a surface in strong sunlight or rainy weather. Consult a specialist regarding paints suitable for unprocessed softwood and follow the paint manufacturer's instructions.

Having been properly painted, your garden house's lifetime will increase substantially. We recommend that you inspect the house thoroughly once every six months.

2 Preparation for assembly

Tools and preparation of components

To assemble the garden house, you will need the following tools:



assembly aid



ladder



hammer



water-level



screwdriver



saw



knife



measuring tape



pliers








drill

ADVICE: To avoid splinters, we recommend that you wear the corresponding protective gloves during the assembly process.



We wish you total success with the garden house installation and much joy with this house for many years to come!

H = 1.500 m
TOTAL: 30.18 m²

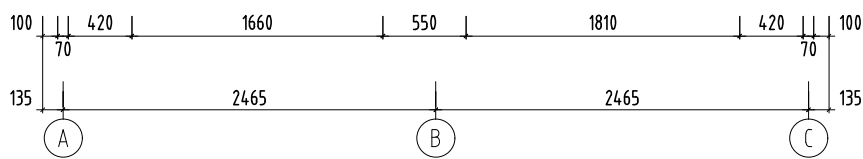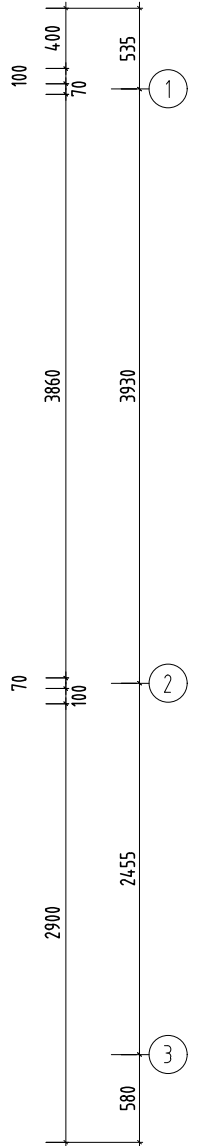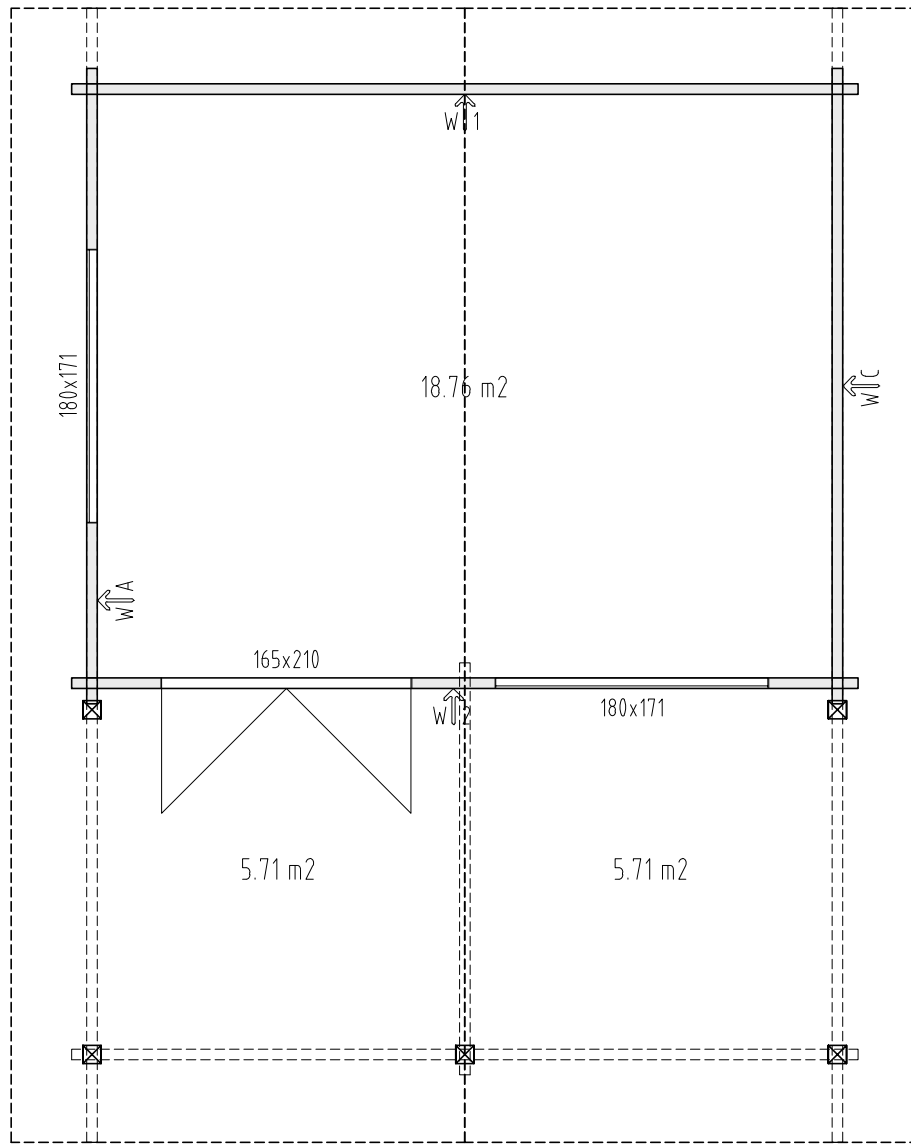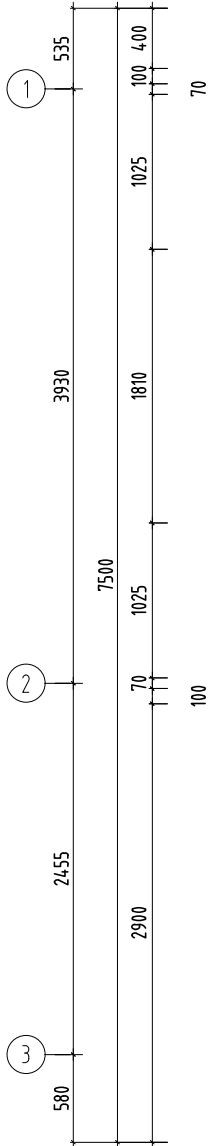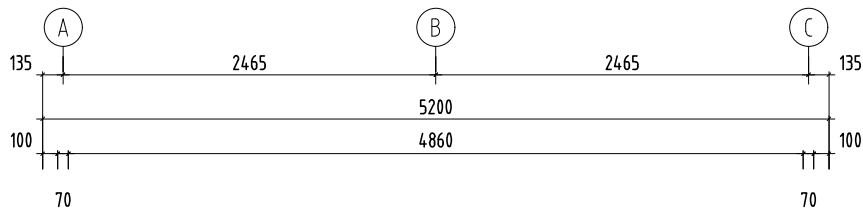

Object name
PM70-357

Drawing
Plan H=1.5m

Scale 1:50
Paper A4

Palmako
LEMEKS GROUP


AS Palmako
Näituse 25, Tartu 50409, Estonia
tel. +372 73 55 530
fax. +372 73 55 544
www.palmako.com

Customer ST
Drawn by 350
Date 08.11.2016

Log 70x135
File Agneta 18,8+12,5 m2.dwg

Page 1

6.0x180
66x

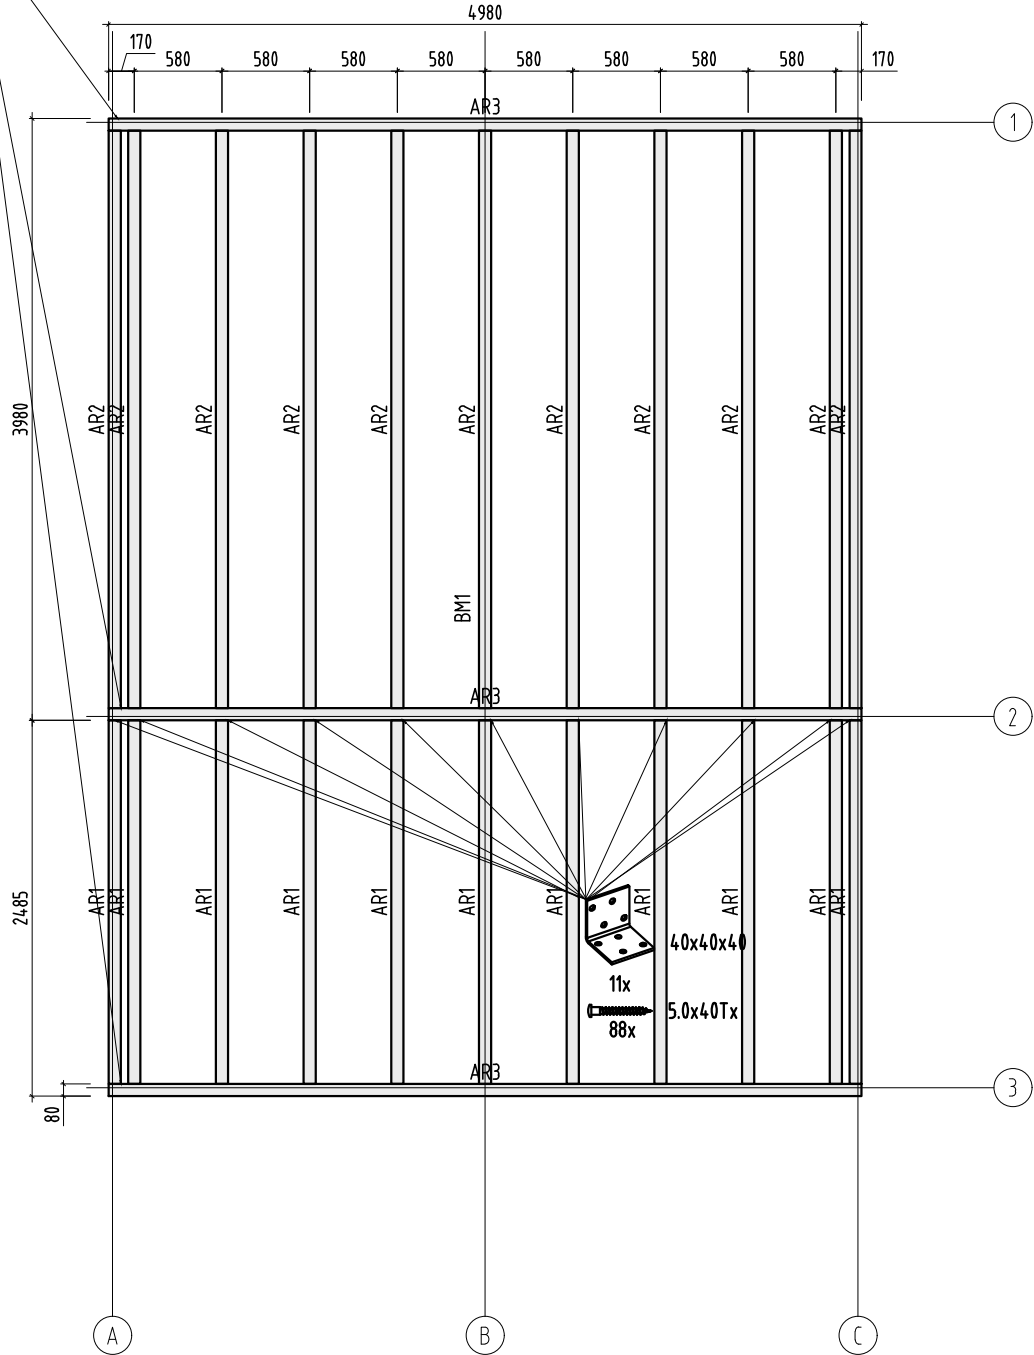

Object name
PM70-357


Drawing
Plan Foundation- Fundament- Fondation- Fondazione- Vigas de cimentación

Scale 1:50
Paper A4


Palmako
LEMEKS GROUP

AS Palmako
Näituse 25, Tartu 50409, Estonia
tel. +372 73 55 530
fax. +372 73 55 544
www.palmako.com

Customer	ST	Log	70x135
Drawn by	350		
Date	08.11.2016	File	Agneta 18,8+12,5 m2.dwg

 

Page 1

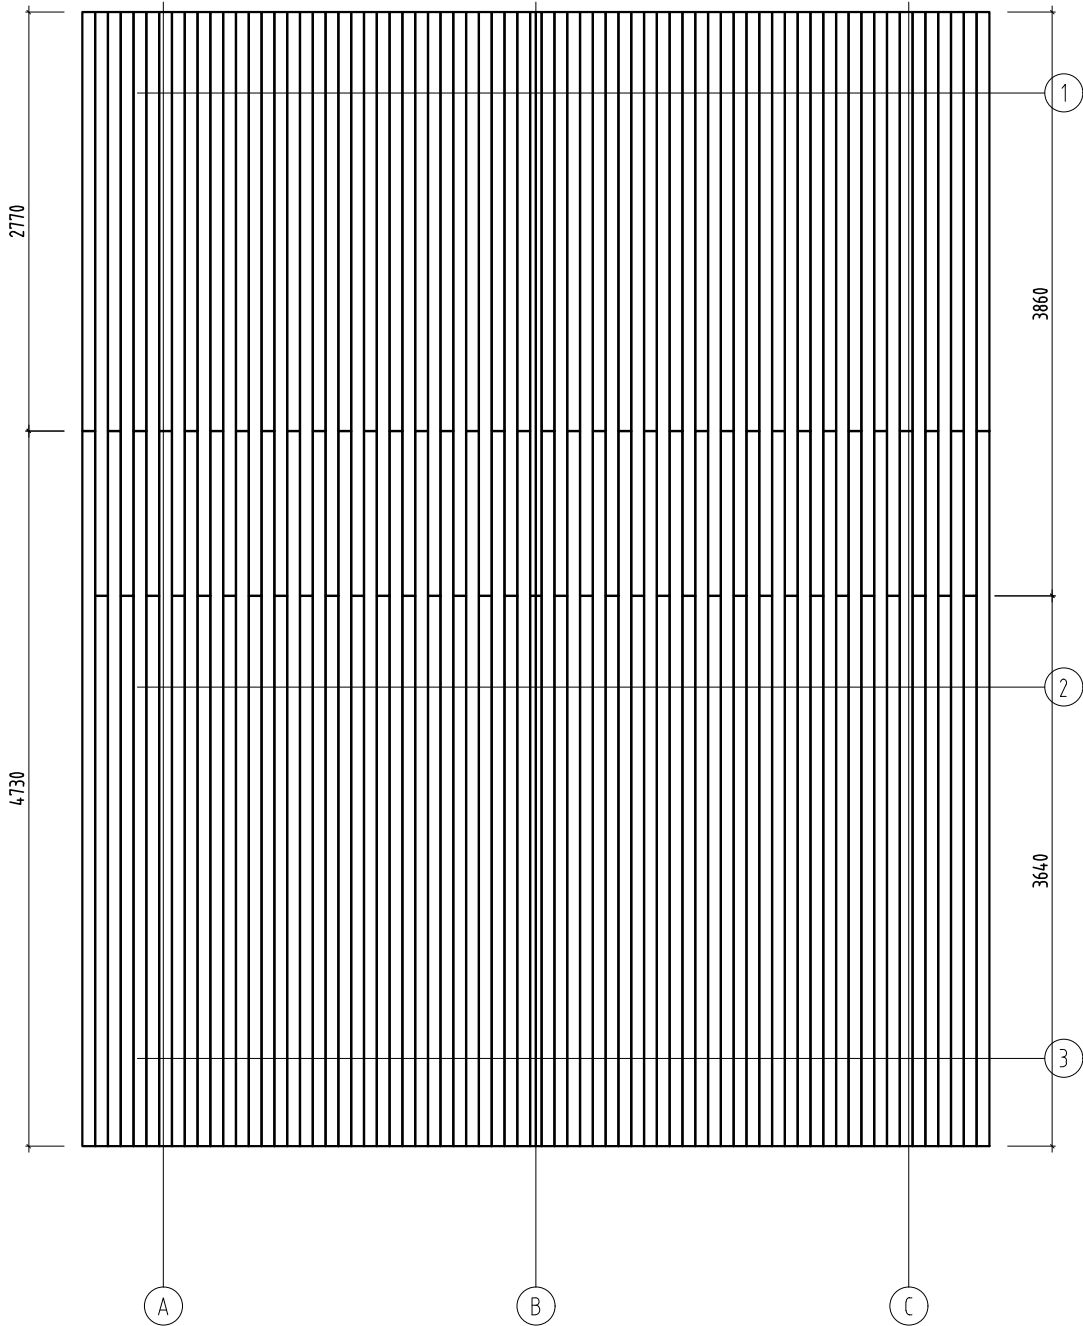

Object name
PM70-357


Drawing
Plan
Roof board- Dachbrett- Madrier du toit- Tavola
tetto- Tabla de tejado

Scale 1:50
Paper A4


Palmako
LEMEKS GROUP

AS Palmako
Näituse 25, Tartu 50409, Estonia
tel. +372 73 55 530
fax. +372 73 55 544
www.palmako.com

Customer	ST	Log	70x135
Drawn by	350		
Date	07.11.2016	File	Agneta 18,8+12,5 m2.dwg

 

Page 1

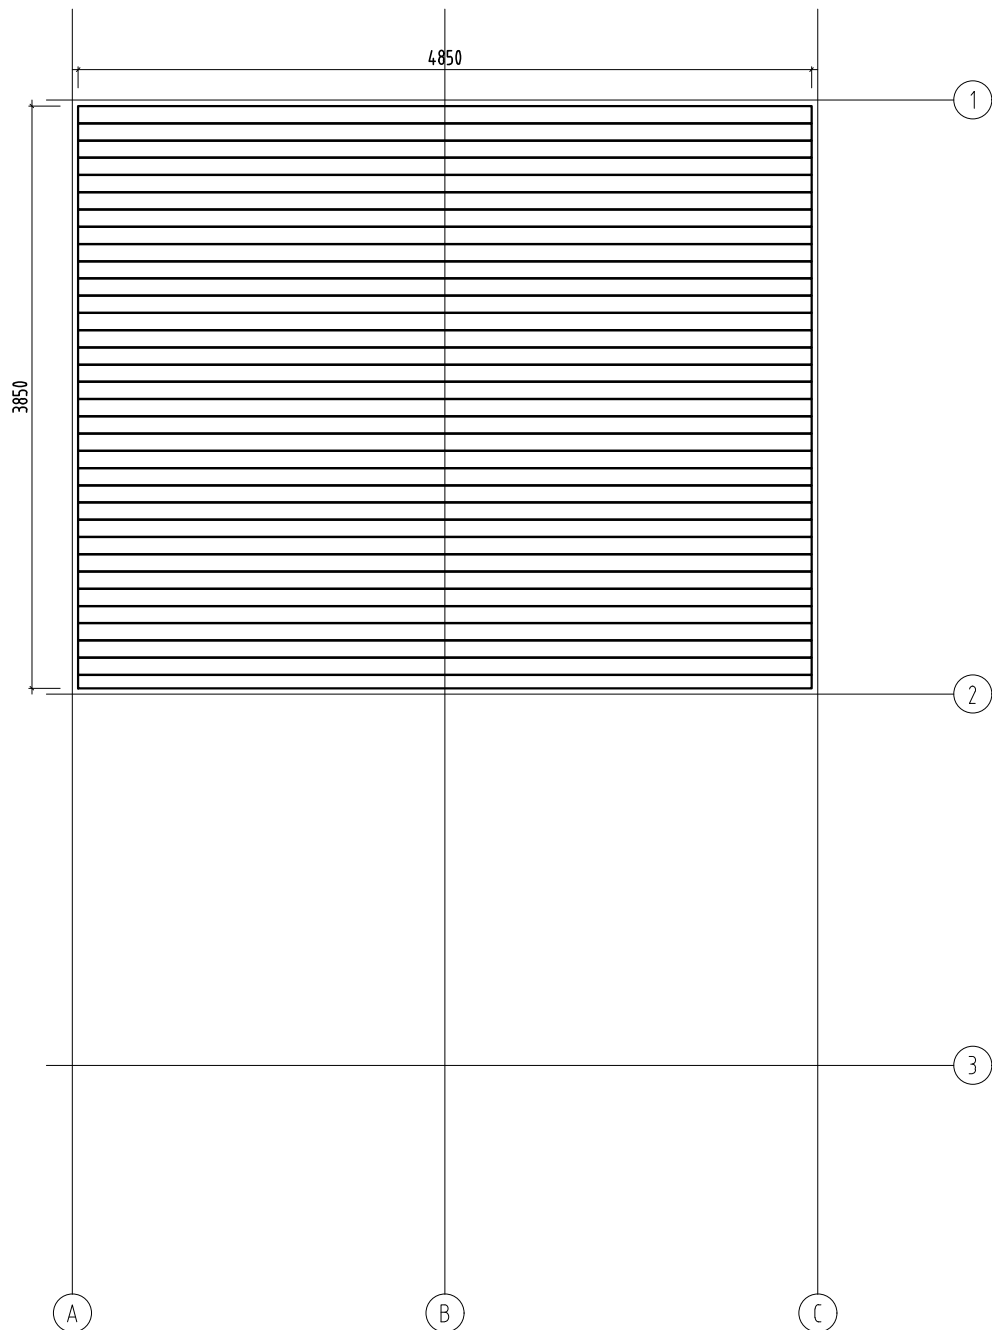

Object name
PM70-357


Drawing
Plan
Floor board- Fussbodenbrett- Madrier du plancher -
Tavola pavimento- Tabla de suelo

Scale 1:50
Paper A4


Palmako
LEMEKS GROUP

AS Palmako
Näituse 25, Tartu 50409, Estonia
tel. +372 73 55 530
fax. +372 73 55 544
www.palmako.com

Customer	ST	Log	70x135
Drawn by	350		
Date	07.11.2016	File	Agneta 18,8+12,5 m2.dwg

 

Page 1

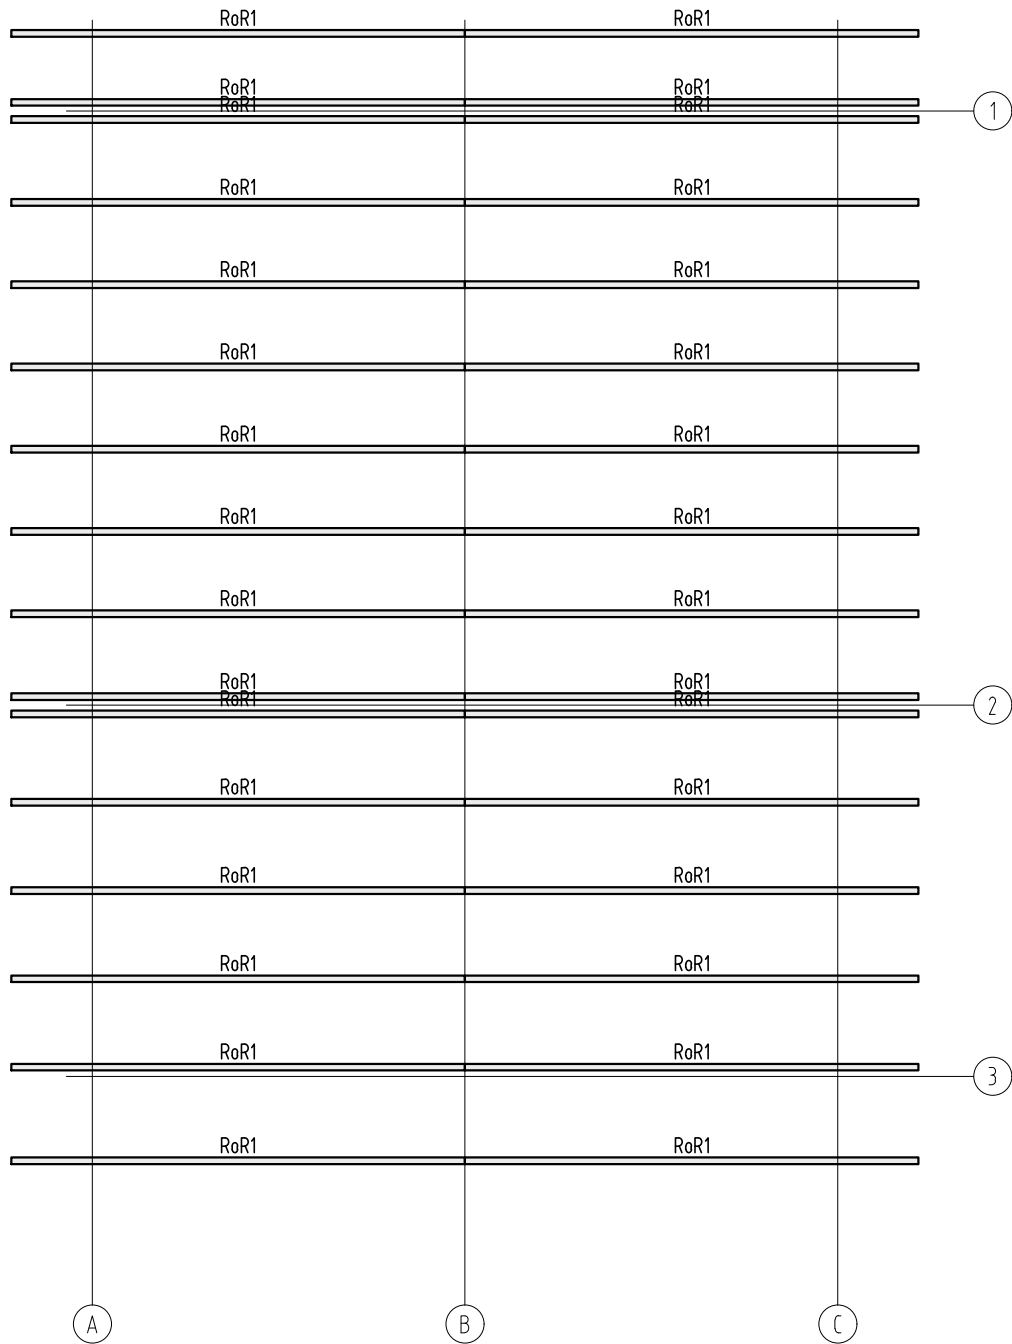

Object name
PM70-357

Drawing
Plan Rafter- Sparre- Chevron- Trave- Cabrio

Scale 1:50
Paper A4


Palmako
LEMEKS GROUP

AS Palmako
Näituse 25, Tartu 50409, Estonia
tel. +372 73 55 530
fax. +372 73 55 544
www.palmako.com

Customer ST
Drawn by 350
Date 07.11.2016

Log 70x135
File Agneta 18,8+12,5 m2.dwg

Page 1

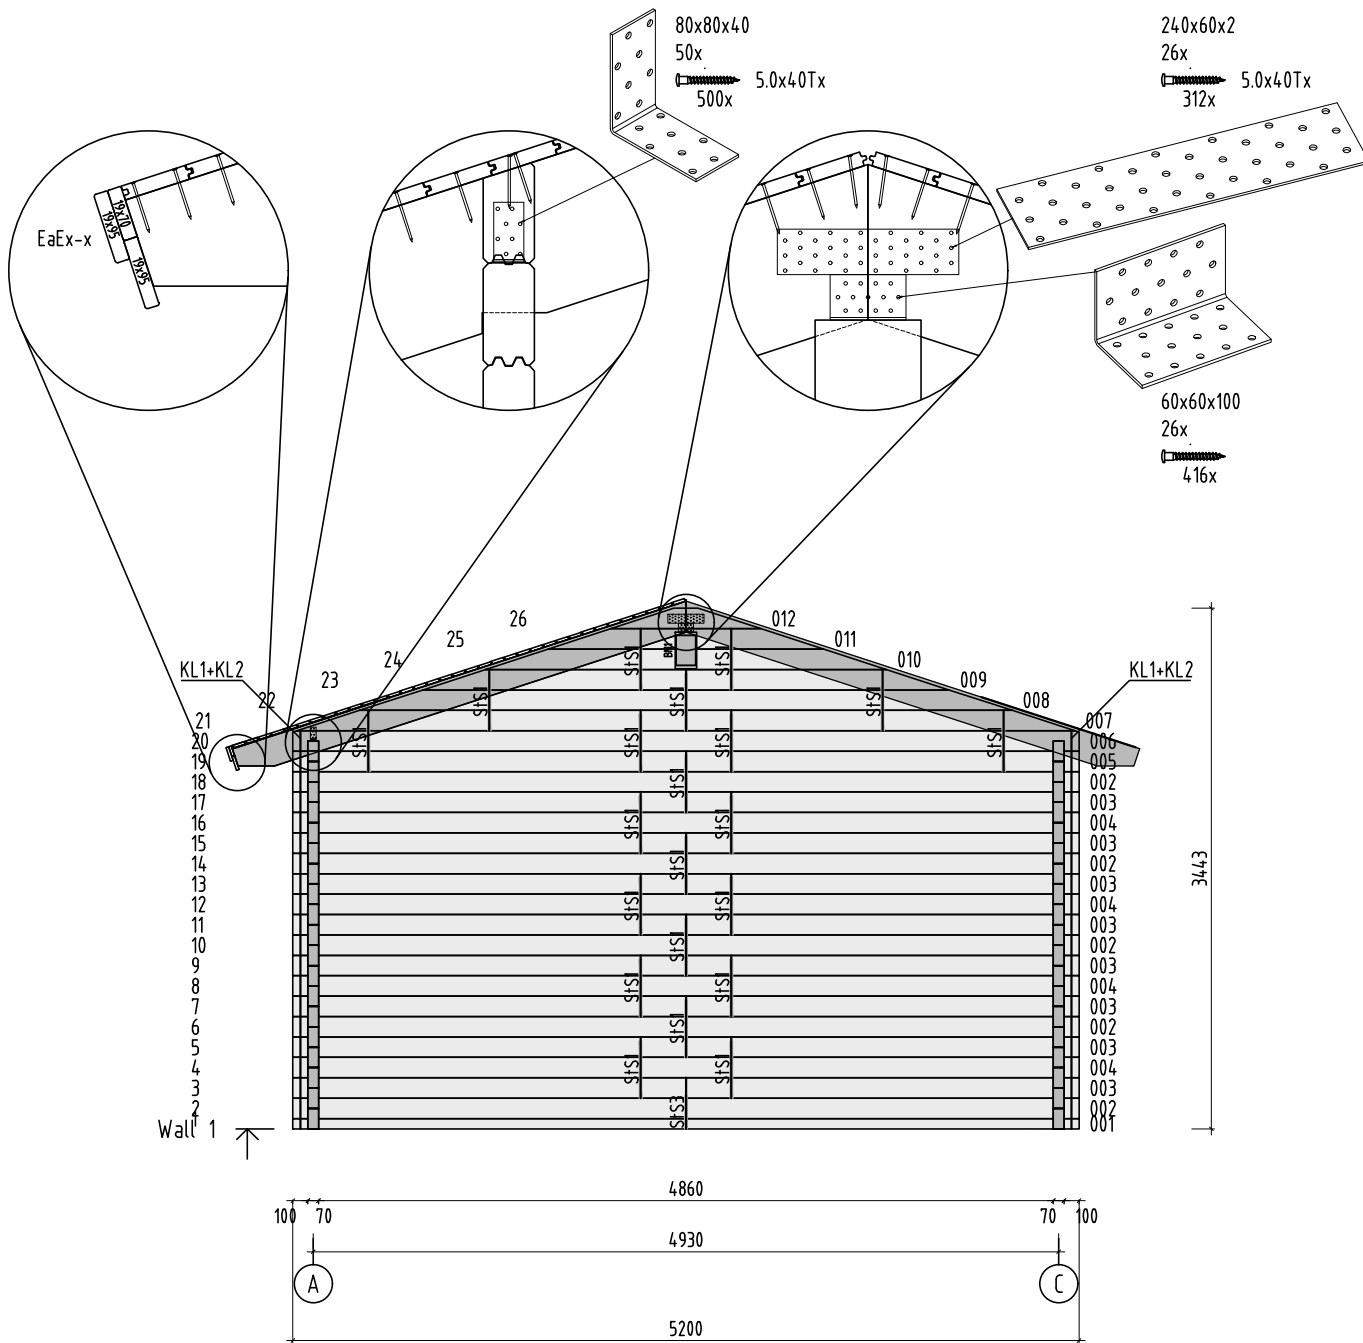

Object name
PM70-357

Drawing
WALL 1

Scale 1:50
Paper A4




AS Palmako
Näituse 25, Tartu 50409, Estonia
tel. +372 73 55 530
fax. +372 73 55 544
www.palmako.com

Customer ST
Drawn by 350
Date 08.11.2016

Log 70x135
File Agneta 18,8+12,5 m2.dwg

Page 5

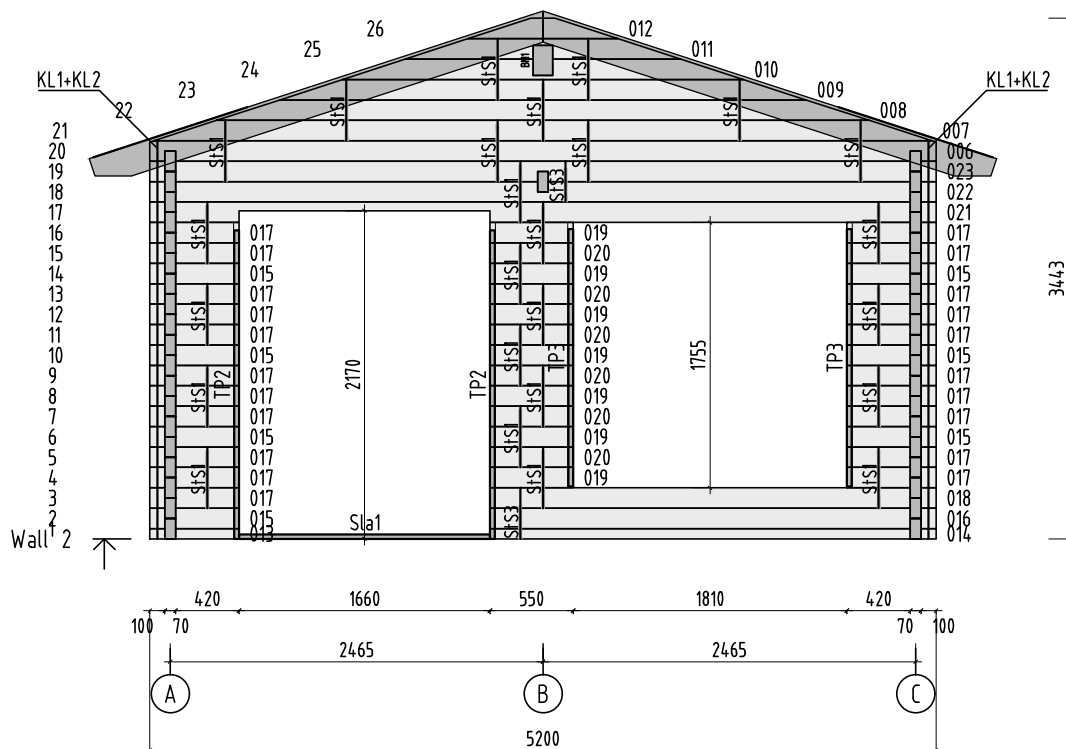

Object name
PM70-357

Drawing
WALL 2

Scale
1:50

Paper
A4

Palmako
LEMEKS GROUP


AS Palmako
Näituse 25, Tartu 50409, Estonia
tel. +372 73 55 530
fax. +372 73 55 544
www.palmako.com

Customer
ST
Drawn by
350


Log
70x135

Date
08.11.2016

File
Aqnet.a 18,8+12,5 m2.dwg

 

Page
6

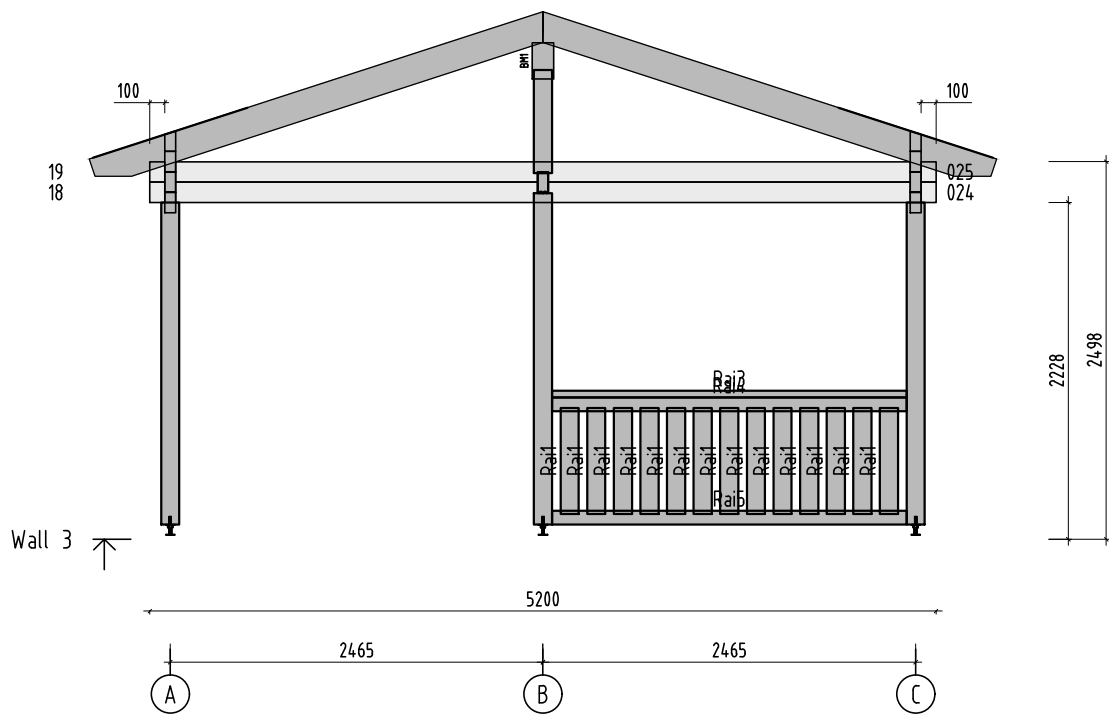

Object name
PM70-357

Drawing
WALL 3


Scale 1:50
Paper A4

Palmako
LEMEKS GROUP


AS Palmako
Näituse 25, Tartu 50409, Estonia
tel. +372 73 55 530
fax. +372 73 55 544
www.palmako.com

Customer ST
Drawn by 350
Date 08.11.2016

Log 70x135
File Agneta 18,8+12,5 m2.dwg

 

Page 7

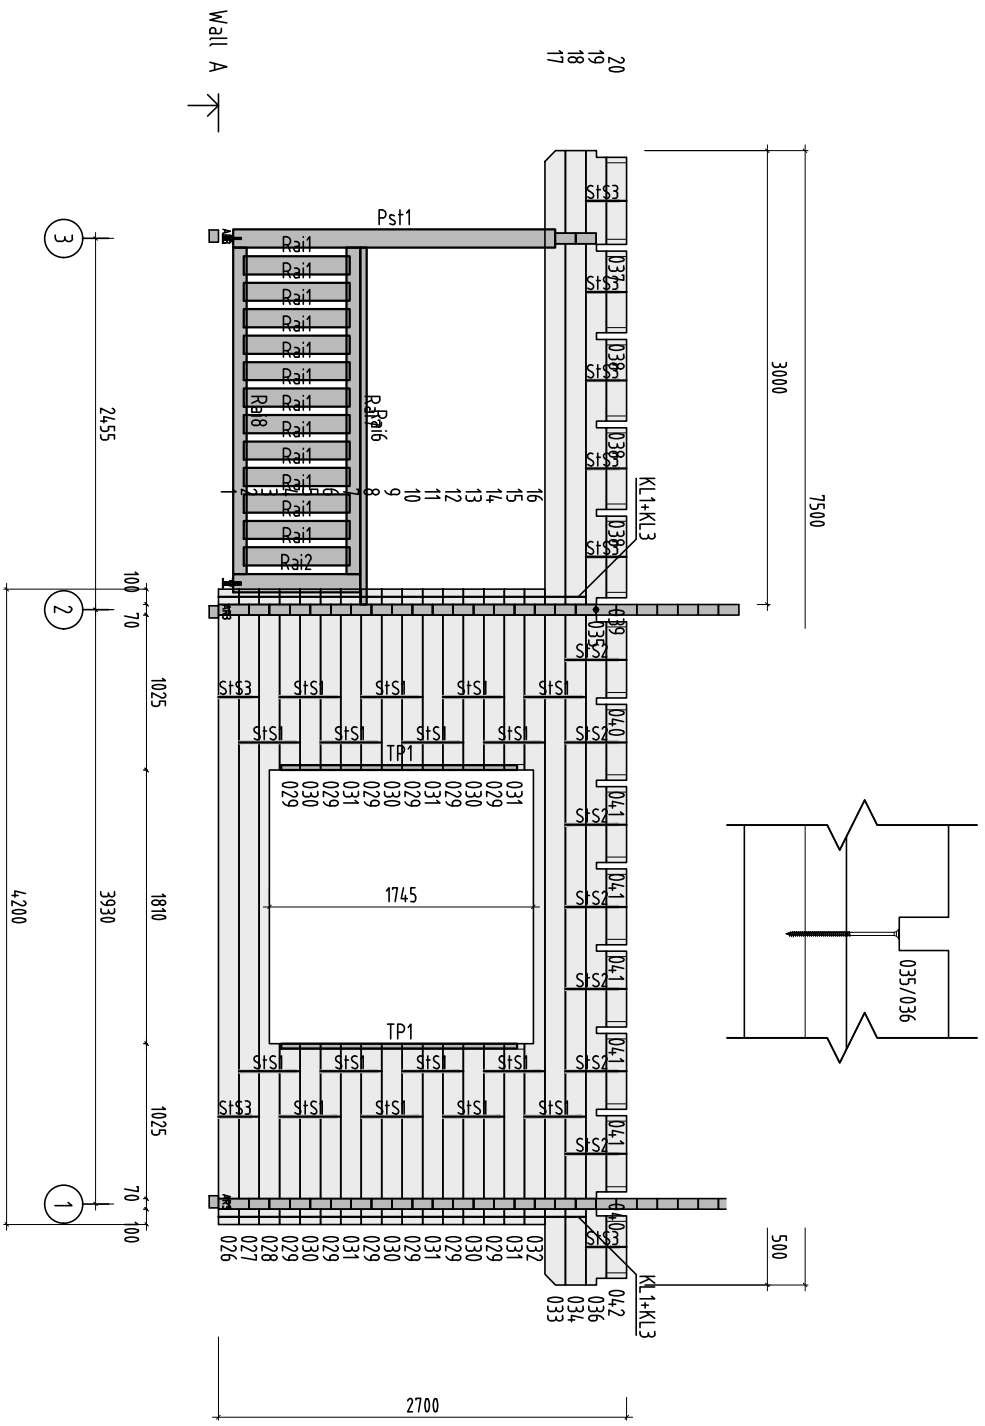

Object name
PM70-357

Drawing
WALL A


Scale
1:50


Palmako
LEMIEKS GROUP

AS Palmako
Mäkituse 25, Tartu 50409, Estonia
tel. +372 73 55 530
fax. +372 73 55 544
www.palmako.com

Customer	ST	Log	70x135
Drawn by	350	File	Agneta 18,8+12,5.m2.dwg
Date	08.11.2016	Page	2

Paper
A4

 

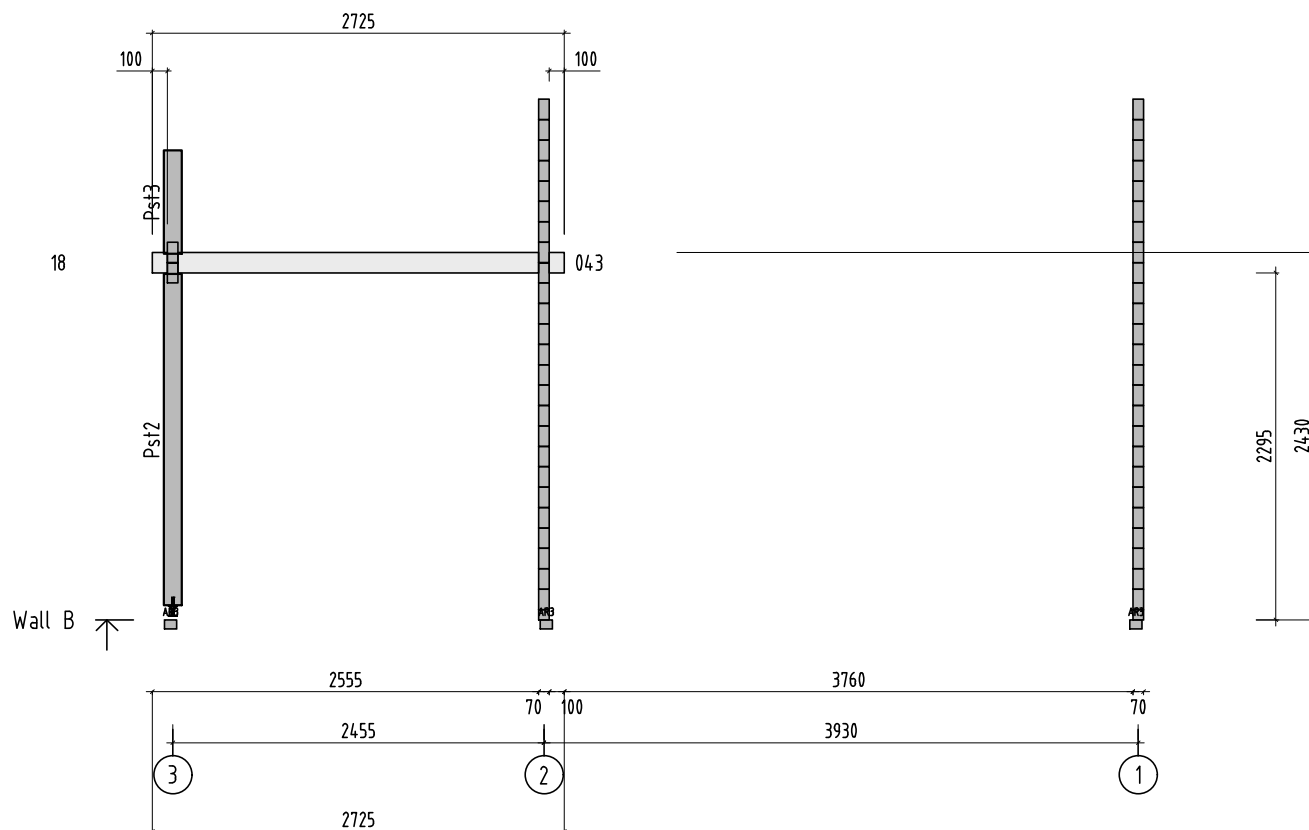

Object name
PM70-357

Drawing
WALL B



Scale 1:50
Paper A4


Palmako
LEMEKS GROUP

AS Palmako
Näituse 25, Tartu 50409, Estonia
tel. +372 73 55 530
fax. +372 73 55 544
www.palmako.com

Customer ST
Drawn by 350
Date 08.11.2016

Log 70x135
File Agneta 18,8+12,5 m2.dwg

  
Page 3

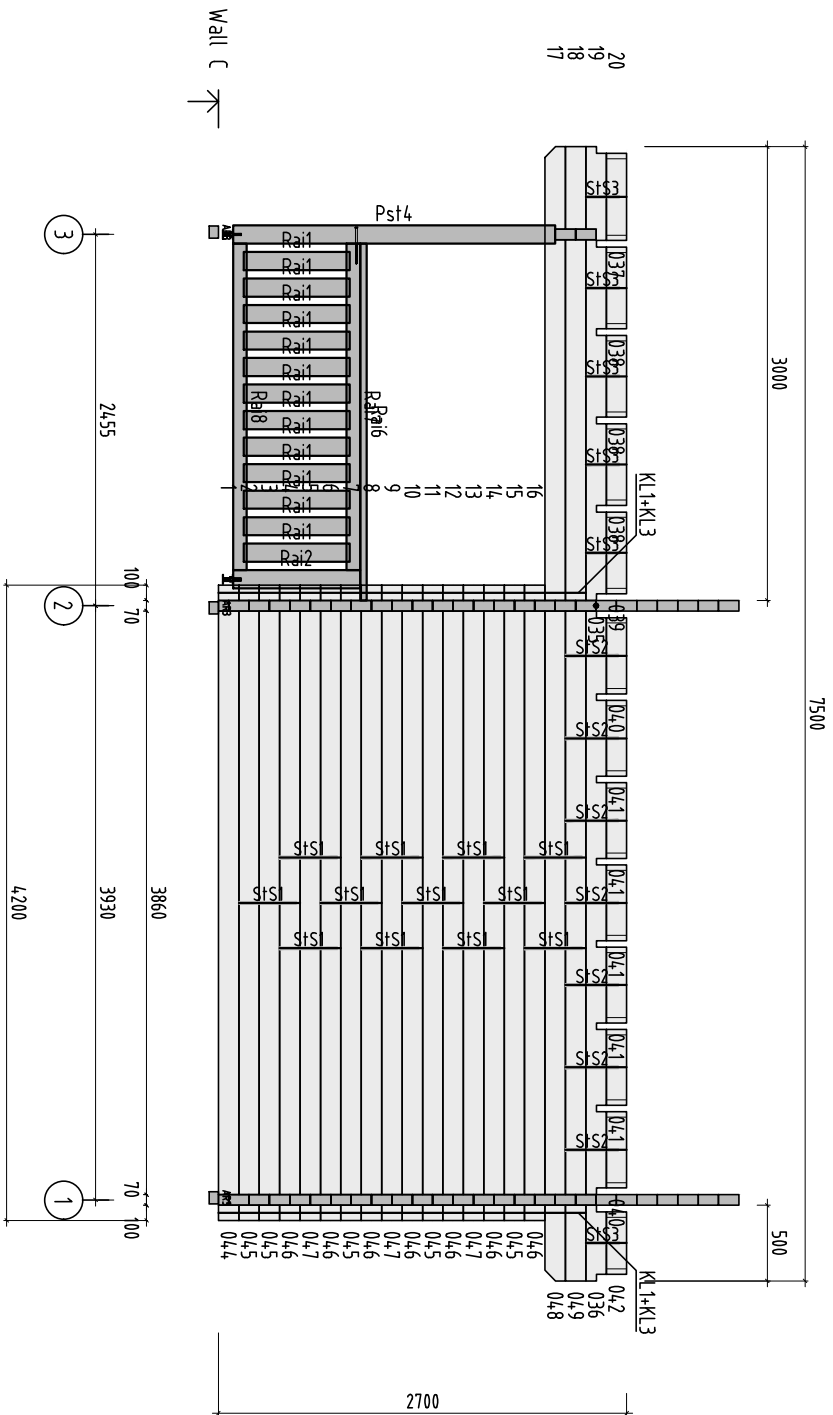

Object name
PM70-357

Drawing
WALL C

Scale
1:50















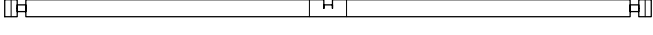
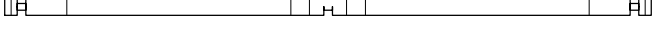
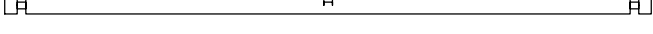
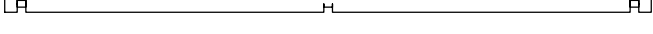

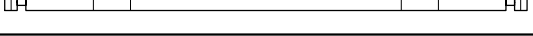
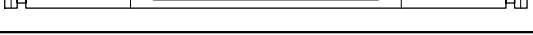
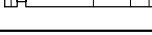
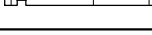
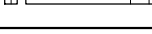
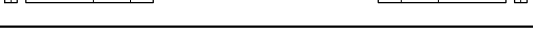
Palmako
LEMIEKS GROUP


AS Palmako
Mäkituse 25, Tartu 50409, Estonia
tel. +372 73 55 530
fax. +372 73 55 544
www.palmako.com






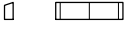

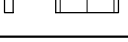
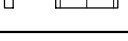
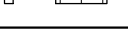
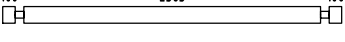
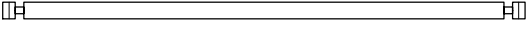
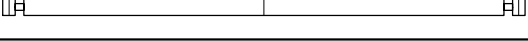
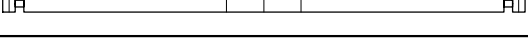
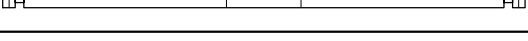
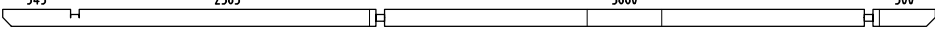
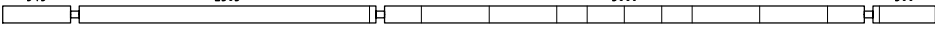
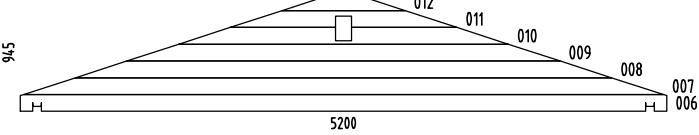
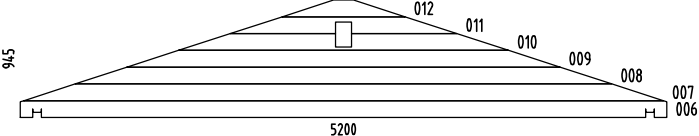
 



Customer	ST	Log	70x135
Drawn by	350		
Date	08.11.2016	File	Agneta 18,8+12,5.m2.dwg


Paper
A4

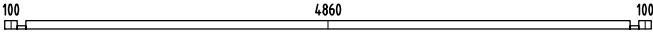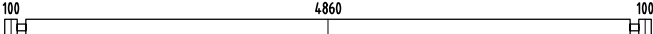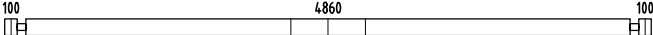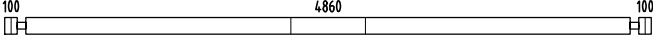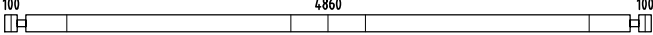 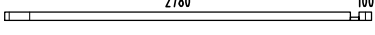 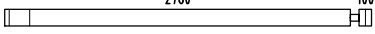 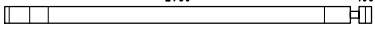  
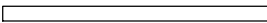
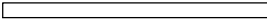
 
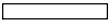

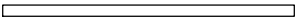

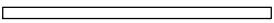


 


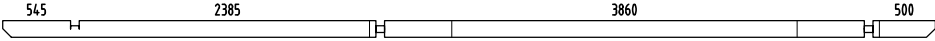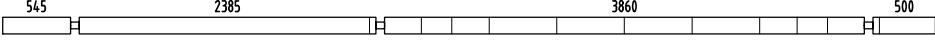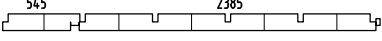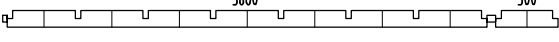

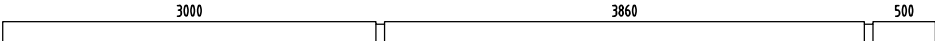

 

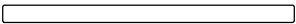


 

Page
4


Pos	SPECIFICATION-STÜCKLISTE-NOMENCLATURE-ELEMENTI-ESPECIFICACIÓN PM70-357	Pcs	Profile (mm)	Length (mm)
001		1	70x68	5200
002		5	70x135	5200
003		8	70x135	5200
004		4	70x135	5200
005		1	70x135	5200
013		1	70x68	590
014		1	70x68	2950
015		7	70x135	590
016		1	70x135	2950
017		21	70x135	590
018		1	70x135	2950
019		7	70x135	550
020		6	70x135	550
021		1	70x135	5200
022		1	70x135	5200
023		1	70x135	5200
024		1	70x135	5200
025		1	70x134	5200
026		1	70x135	4200
027		1	70x135	4200
028		1	70x135	4200
029		12	70x135	1195
030		6	70x135	1195
031		6	70x135	1195
032		1	70x135	4200





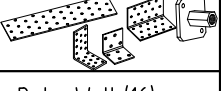
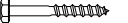

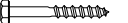
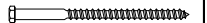
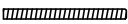
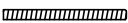
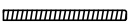





Pos	SPECIFICATION-STÜCKLISTE-NOMENCLATURE-ELEMENTI-ESPECIFICACIÓN PM70-357	Pcs	Profile (mm)	Length (mm)
033		1	70x135	7500
034		1	70x135	7500
035		2	70x135	3035
036		2	70x135	4465
037		2	70x135	576
038		6	70x135	540
039		2	70x135	540
040		4	70x135	504
041		10	70x135	500
042		2	70x135	412
043		1	70x134	2725
044		1	70x135	4200
045		5	70x135	4200
046		7	70x135	4200
047		3	70x135	4200
048		1	70x135	7500
049		1	70x135	7500
W1-1		1		
W2-1		1		
AR3	Foundation- Fundament- Fondation- Fondazione- Vigas de cimentación 	3	80x60	4980
AR2	Foundation- Fundament- Fondation- Fondazione- Vigas de cimentación 	11	80x60	3820
AR1	Foundation- Fundament- Fondation- Fondazione- Vigas de cimentación 	11	80x60	2405
BM1	Beam- Balken- Poutre- Trave- Viga 	1	140x240	7500

 


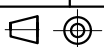Pos	SPECIFICATION-STÜCKLISTE-NOMENCLATURE-ELEMENTI-ESPECIFICACIÓN PM70-357	Pcs	Profile (mm)	Length (mm)
Pst2	Post- Pfosten- Poteau- Montante- Poste 	1	120x120	2190
Pst1	Post- Pfosten- Poteau- Montante- Poste 	1	120x120	2130
Pst4	Post- Pfosten- Poteau- Montante- Poste 	1	120x120	2130
Pst3	Post- Pfosten- Poteau- Montante- Poste 	1	120x120	683
Rai2	Railing board- Geländer- Barre de rambarde- Tavola di ringhiera- Tabla de barandilla 	2	120x120	840
Rai1	Railing board- Geländer- Barre de rambarde- Tavola di ringhiera- Tabla de barandilla 	37	120x28	700
Rai4	Railing board- Geländer- Barre de rambarde- Tavola di ringhiera- Tabla de barandilla 	1	90x90	2345
Rai5	Railing board- Geländer- Barre de rambarde- Tavola di ringhiera- Tabla de barandilla 	1	90x90	2345
Rai7	Railing board- Geländer- Barre de rambarde- Tavola di ringhiera- Tabla de barandilla 	2	90x90	2160
Rai8	Railing board- Geländer- Barre de rambarde- Tavola di ringhiera- Tabla de barandilla 	2	90x90	2160
Rai6	Railing board- Geländer- Barre de rambarde- Tavola di ringhiera- Tabla de barandilla 	2	44x140	2360
Rai3	Railing board- Geländer- Barre de rambarde- Tavola di ringhiera- Tabla de barandilla 	1	44x140	2345
RoR1	Rafter- Sparre- Chevron- Trave- Cabrio 	32	44x195	3153
Sla1	Slat- Leiste- Bagueffe- Listello- Listón 	1	28x70	1660
TP2	Tender post- Tenderleiste- T-poste- Rinforzo- Refuerzo 	2	32x40	2040
TP3	Tender post- Tenderleiste- T-poste- Rinforzo- Refuerzo 	2	32x40	1700
TP1	Tender post- Tenderleiste- T-poste- Rinforzo- Refuerzo 	2	32x40	1560
FB3-1	Floor board- Fussbodenbrett- Madrier du plancher - Tavola pavimento- Tabla de suelo 	34	114x28	4850
TB2-1	Terrace board- Terrassenbrett- Madrier de terrace- Tavola terrazzo- Tabla de terraza 	20	120x28	5000
RB2-1	Roof board- Dachbrett- Madrier du toit- Tavola tetto- Tabla de tejado 	36	89x19	4730
RB2-2	Roof board- Dachbrett- Madrier du toit- Tavola tetto- Tabla de tejado 	36	89x19	3860
RB2-3	Roof board- Dachbrett- Madrier du toit- Tavola tetto- Tabla de tejado 	36	89x19	3640
RB2-4	Roof board- Dachbrett- Madrier du toit- Tavola tetto- Tabla de tejado 	36	89x19	2770
Dia-1	Diamond- Deckbrett- Madrier- Tavola di copertura- Rombo 	2	19x140	300
EaE4-1	Eave edging- Dachrandbrett- Madrier en bordure du toit- Tavola bordo tetto- Tabla de valadizo 	2	19x70	3640



Pos	SPECIFICATION-STÜCKLISTE-NOMENCLATURE-ELEMENTI-ESPECIFICACIÓN PM70-357	Pcs	Profile (mm)	Length (mm)
EaE4-2	Eave edging- Dachrandbrett- Madrier en bordure du toit- Tavola bordo tetto- Tabla de valadizo	2	19x70	3860
EaE5-1	Eave edging- Dachrandbrett- Madrier en bordure du toit- Tavola bordo tetto- Tabla de valadizo	2	19x95	2770
EaE5-2	Eave edging- Dachrandbrett- Madrier en bordure du toit- Tavola bordo tetto- Tabla de valadizo	2	19x95	3640
EaE5-3	Eave edging- Dachrandbrett- Madrier en bordure du toit- Tavola bordo tetto- Tabla de valadizo	2	19x95	3860
EaE5-4	Eave edging- Dachrandbrett- Madrier en bordure du toit- Tavola bordo tetto- Tabla de valadizo	2	19x95	4730
FaB7-1	Facia board- Giebelblende- Écran frontal- Schermo frontone- Tabla de facia	8	19x120	3260
FaB8-1	Facia board- Giebelblende- Écran frontal- Schermo frontone- Tabla de facia	4	19x140	3260
FIB3-1	Floor beading- Fussbodenleiste- Baguette du plancher- Listello pavimento- Listón de suelo 19x45	8	19x45	1960
WB2-1	Wind brace- Windbrett- Madrier contre le vent- Tavola vento- Tabla contra el viento 19x95	4	19x95	3260
StS1	Stabilizing stick- Stabilisierungsstock- Baton équilibrant- Bastone stabilizzatore- Palo estabilizador	80	16x16	380
StS2	Stabilizing stick- Stabilisierungsstock- Baton équilibrant- Bastone stabilizzatore- Palo estabilizador	14	16x16	350
StS3	Stabilizing stick- Stabilisierungsstock- Baton équilibrant- Bastone stabilizzatore- Palo estabilizador	17	16x16	220
Fim	-Fixing kit- Befestigungsset- Moyens de fixation- Materiale di fissaggio- Kit de fijación	1	USE	
QLP16	Adjustment bolt - Senkbolzen - Boulon de réglage - Bullone di regolamento- Perno de ajuste	5	PStx	
QKSKR 8x80Zn	Bolt -Schloss-schraube -Boulon- Bullone- Perno- 8x80mm KSKR	16	Rai4; Rai7	
QKSKR1 2x200Zn	Bolt -Schloss-schraube -Boulon- Bullone- Perno- 12x200mm KSKR	24	Pst1; Pst2; Pst4	
QUli nkKULD	Door fittings- Türbeschlag- Ferrure- Ferramenta porta- Manilla (puerta)-	1	TU70-65R	
Qauguk ate30mm	Hole plug- Abdeckkappe- Cache-vis- Tappi in legno- Embellecedor- Qaugukate30mm	40	Rai4; Rai7, Pstx	
QNU4 04040	L-iron- Winkel- Angle -Angolo- Angulo 40x40x40	11	AR1+AR3	
QNU60 60100	L-iron- Winkel- Angle -Angolo- Angulo 60x60x100	26	RoR1 + BM1	
QNU8 08040	L-iron- Winkel- Angle -Angolo- Angulo 80x80x40	50	RoR1+035 RoR1+036	
QNA1 4x40M	Nail- Nagel- Clou- Chiodo- Clavo- 1.4x40mm	50	FIB3-1	
QNA3 x70ZN	Nail- Nagel- Clou- Chiodo- Clavo- 3x70mm	2000	FB3-1 (300) RB2-x (1700)	
QNLP6 0240ZN	Nailing plate- Nagelplatte- Connecteur métallique- Piastra connettore- Placa del clavo 240x60x2	26	RoR1 + RoR1	
QKR4_2 x65Torx	Screw- Schraube- Vis- Vite- Tornillo- 4.2x65mm	450	TB2-1	
	Object name PM70-357	Page		4/6

 Pos	SPECIFICATION-STÜCKLISTE-NOMENCLATURE-ELEMENTI-ESPECIFICACIÓN PM70-357	Pcs	Profile (mm)	Length (mm)
QKR4 5x40ZN	Screw- Schraube- Vis- Vite- Tornillo- 4.5x40mm	40		
QKR4 5x50ZN	Screw- Schraube- Vis- Vite- Tornillo- 4.5x50mm	450	TU70-65; TA70-62; EaEx-x; FaBx-x;	
QKR4 5x70ZN	Screw- Schraube- Vis- Vite- Tornillo- 4.5x70mm	20	001; 007; 013;	
QKR5x 40TXZN	Screw- Schraube- Vis- Vite- Tornillo- 5x40mm	1350		
QKR5 x90ZN	Screw- Schraube- Vis- Vite- Tornillo- 5x90mm	30	Pstx+Wall (16) 024; 025; 043	
QKR6x 150ZN	Screw- Schraube- Vis- Vite- Tornillo- 6x150mm	32	035; 036	
QKR6x 180ZN	Screw- Schraube- Vis- Vite- Tornillo- 6x180mm	74	ARx (66) BM1 (8)	
QSE8x22	Washer- Dichtscheibe- Joint- Rondella- Arandela- 8x22mm	16		
QSE1 2x24	Washer- Dichtscheibe- Joint- Rondella- Arandela- 12x24mm DIN125	24		
QSE8x15	Washer- Dichtscheibe- Joint- Rondella- Arandela- Vedruseib8x15mm	16		
QSE1 2x21	Washer- Dichtscheibe- Joint- Rondella- Arandela- Vedruseib12x21mm	24		
KL1	Threaded rod- Gewindestangen- Barre fileté- Asta filettata- Varilla roscada M10	8		2000
KL2	Threaded rod- Gewindestangen- Barre fileté- Asta filettata- Varilla roscada M10	4		670
KL3	Threaded rod- Gewindestangen- Barre fileté- Asta filettata- Varilla roscada M10	4		460
	Nut- Schraubenmutter- Écrou- Dado- Tuerca- M10mm	8		KLx
	Washer- Dichtscheibe- Joint- Rondella- Arandela- 10x30mm	8		KLx
	Extension nut- Verlängerungsmutter- Écrou rallonge- Dado di prolunga- Tuerca de extensión- JM10	8		KLx
	Top nut- Schweissmutter mit Flansch- Ecrou a souder- Dado a saldare- Tuerca soldable- M10	8		KLx
	Object name PM70-357		Page	5/6

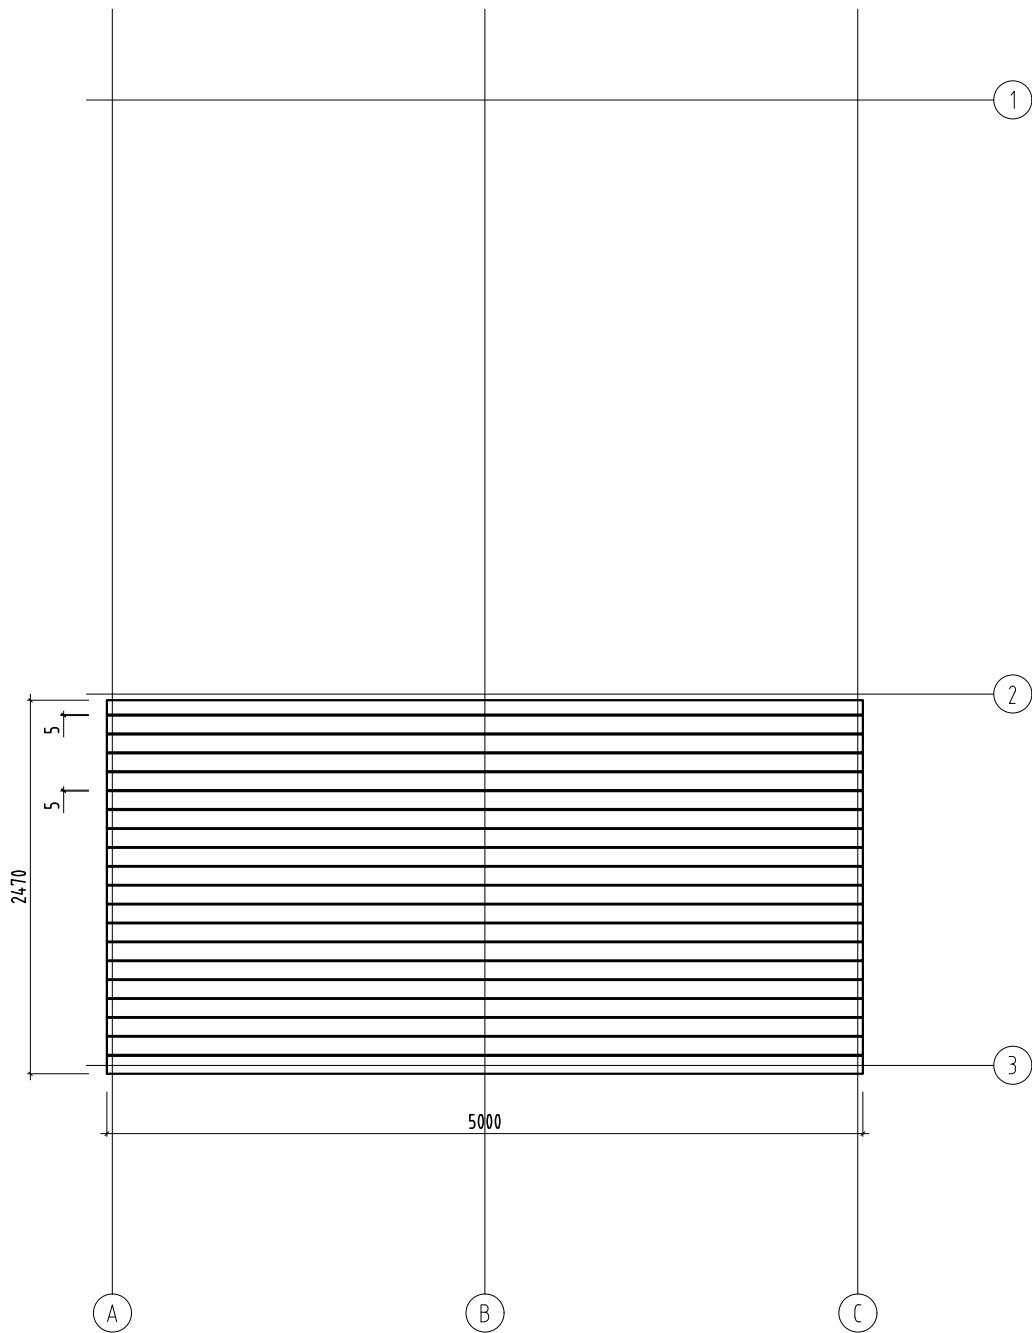

Object name
PM70-357

Drawing
Plan Terrace board- Terrassenbrett- Madrier de
terrace- Tavola terrazzo- Tabla de terraza


Scale 1:50
Paper A4


Palmako
LEMEKS GROUP

AS Palmako
Näituse 25, Tartu 50409, Estonia
tel. +372 73 55 530
fax. +372 73 55 544
www.palmako.com

Customer ST
Drawn by 350
Date 07.11.2016

Log 70x135
File Agneta 18,8+12,5 m2.dwg

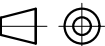
Page 1

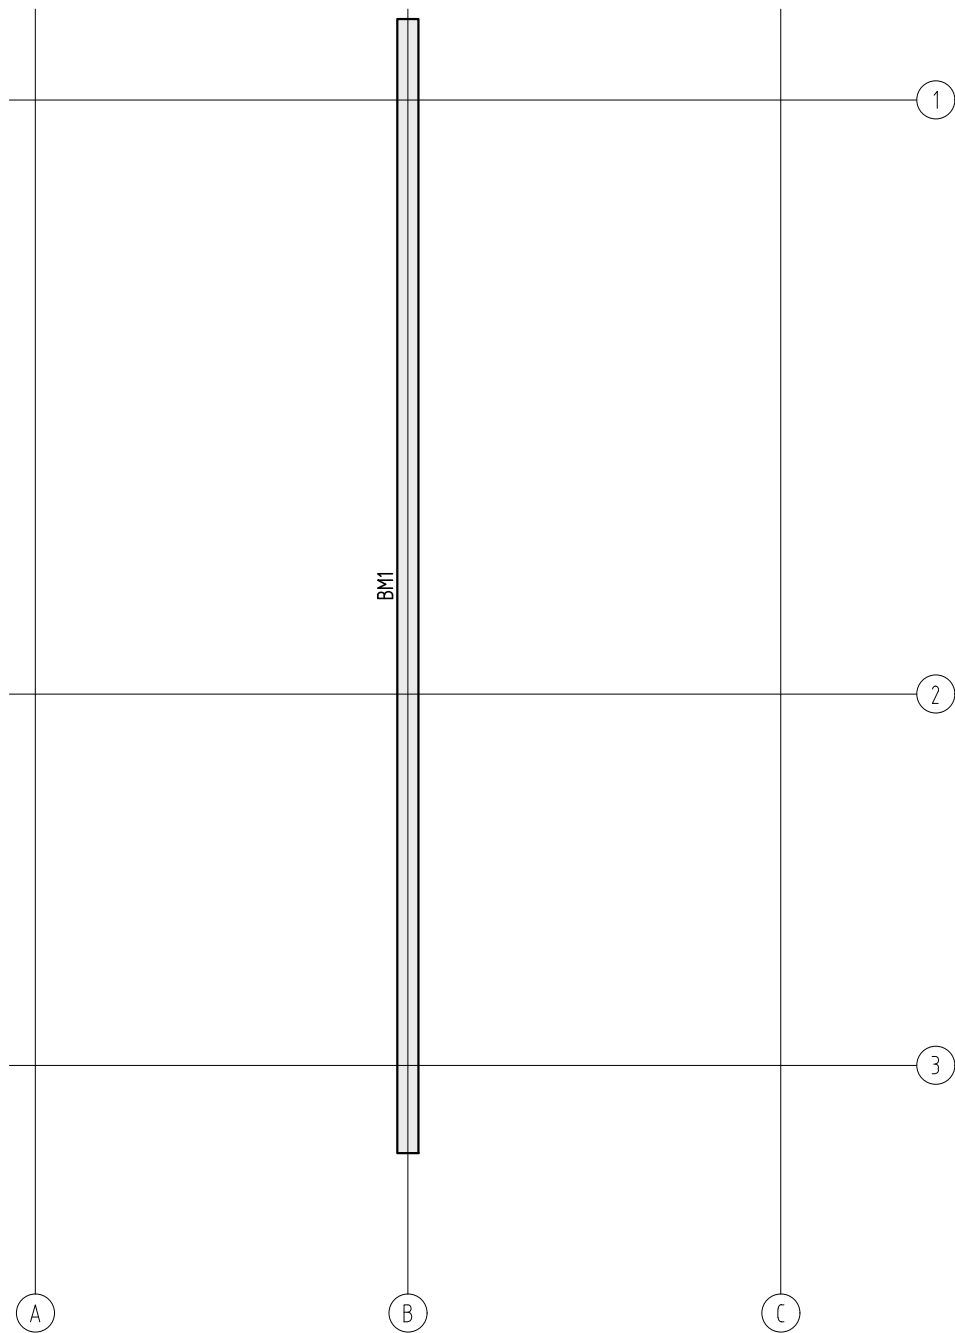

Object name
PM70-357

Drawing
Plan Beam- Balken- Poutre- Trave- Viga

Scale 1:50
Paper A4

Palmako
LEMEKS GROUP

AS Palmako
Näituse 25, Tartu 50409, Estonia
tel. +372 73 55 530
fax. +372 73 55 544
www.palmako.com

Customer	ST	Log	70x135
Drawn by	350		
Date	07.11.2016	File	Agneta 18,8+12,5 m2.dwg

Page 1